





Front Elevation

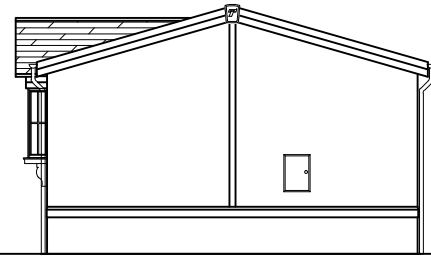


End Elevation (Bedroom)



Rear Elevation

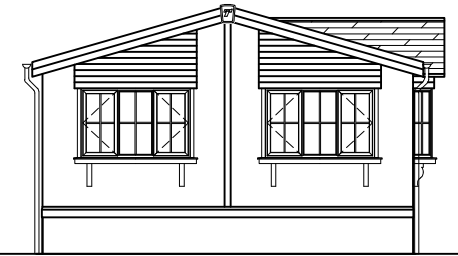

End Elevation (Lounge)

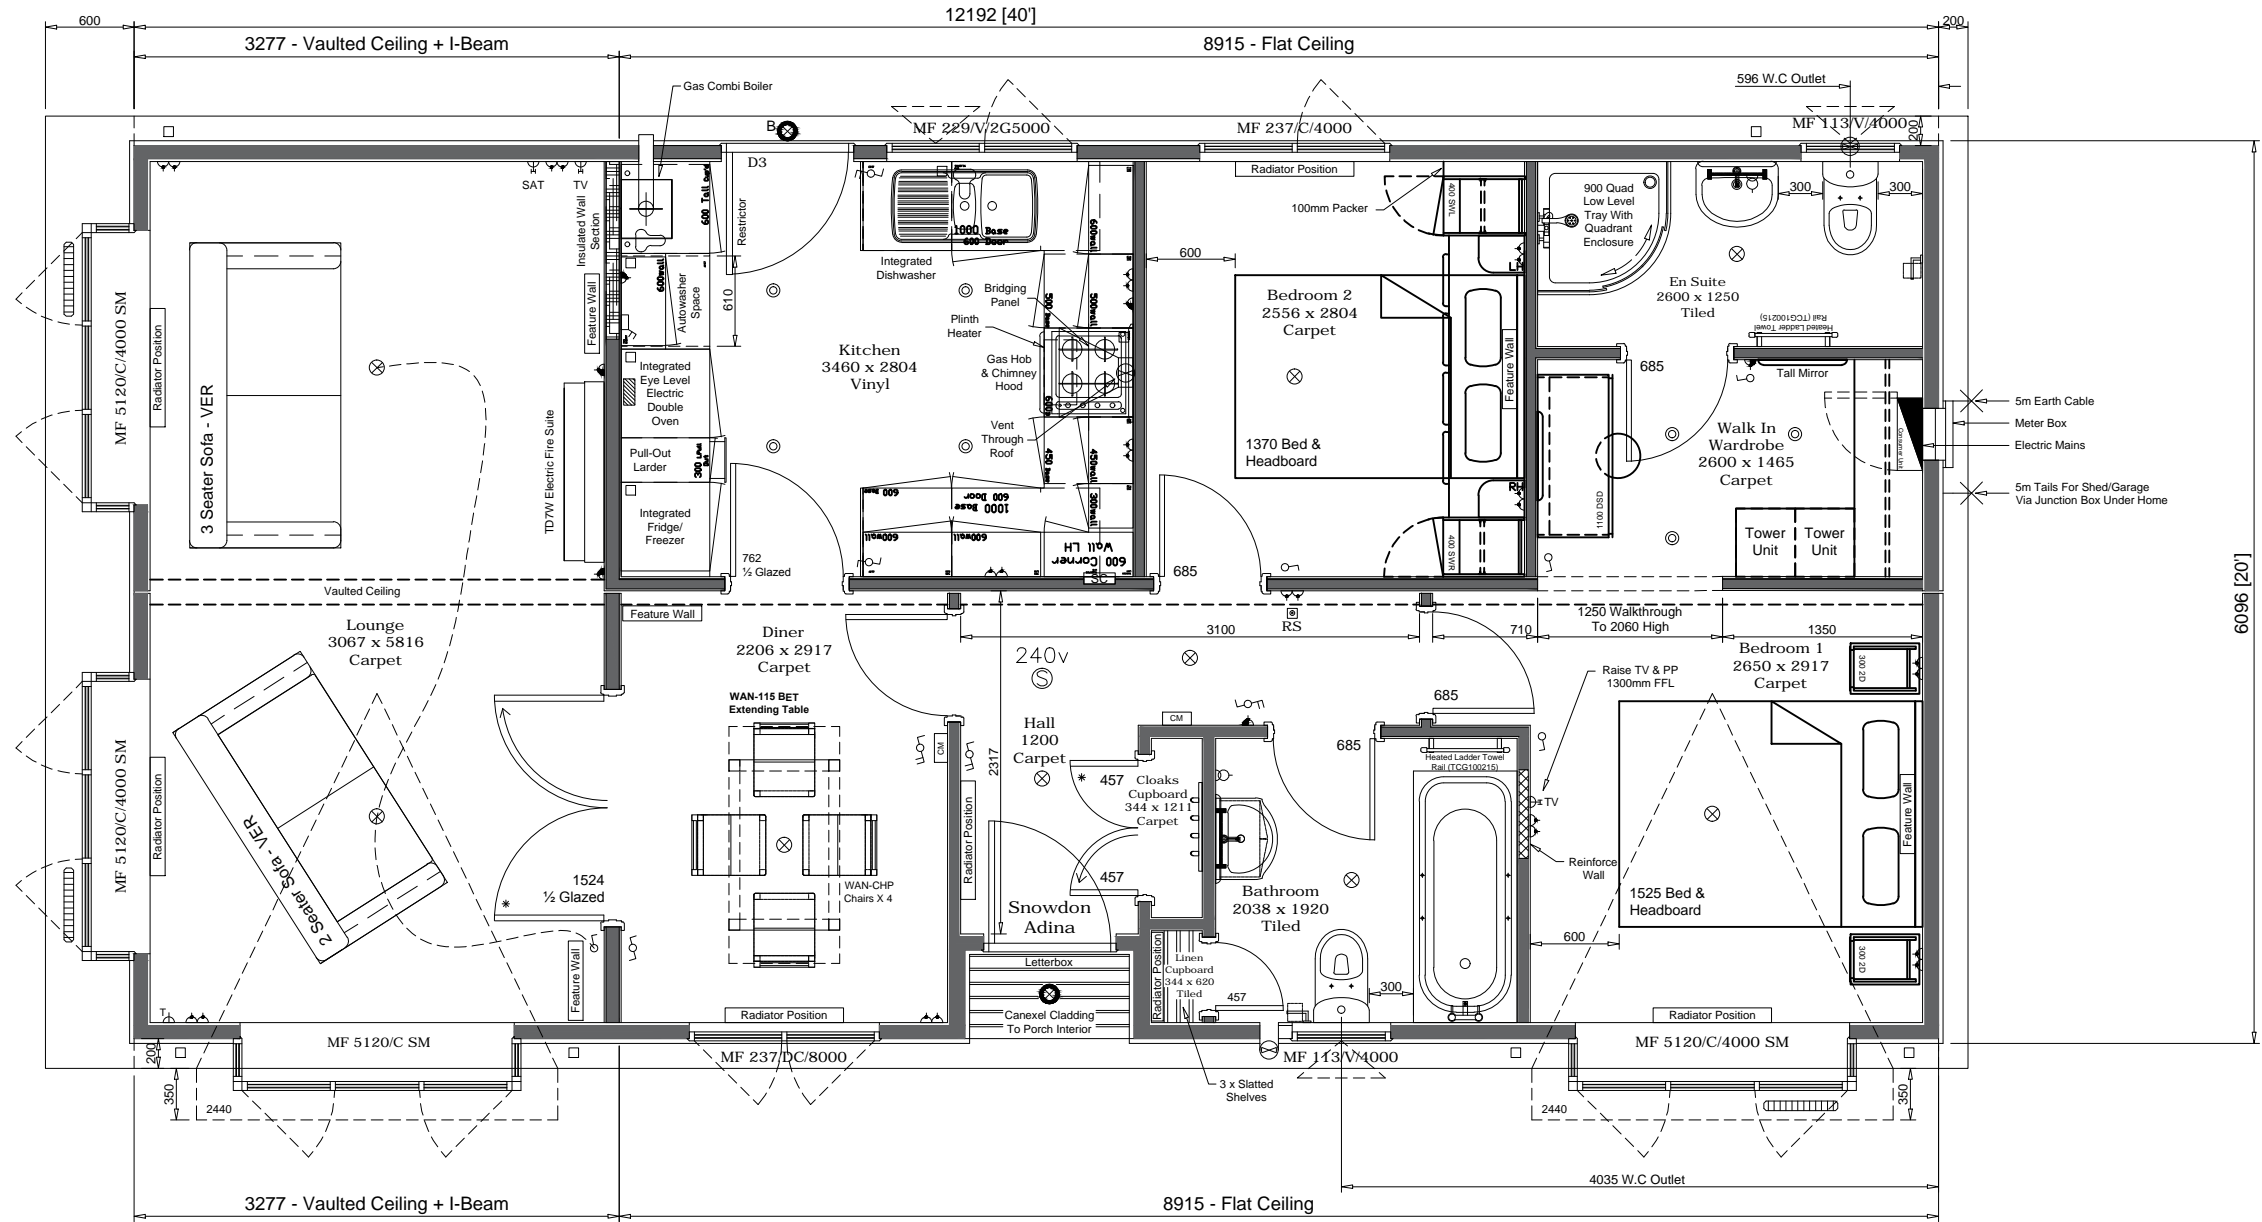

**Build Notes:**  
 16° Pitch Roof  
 Vaulted Ceilings To Lounge  
 4x Steel Beams & I Beam Required  
 Elevations Are For Illustrative Purposes Only

To Convert To Imperial, Divide Metric Value By 304.8

Copyright Notice:  
 This drawing and the information contained in it, is the property of Tingdene Homes Ltd. It may not be used, transmitted or reproduced, in whole or in part, without prior written consent from Tingdene Homes Ltd. Copyright ©.

Model:	Barnwell 2016	
Size:	Metric: 12.192 x 6.096	Imperial: 40 x 20
Park:	White Arch Touring Caravan Park	
Customer:	Stock	

	DOUBLE SWITCHED SOCKET		ELECTRIC TAILS ONLY		SMOKE DETECTOR
	SINGLE SWITCHED SOCKET		PENDANT LIGHT FITTING		ELECTRICAL CONSUMER UNIT
	LIGHT SWITCH		BATTERY LIGHT FITTING		EXTERNAL POWER POINT
	LIGHT SWITCH PULL CORD		TELEPHONE POINT		EXTERNAL LIGHT FITTING
	FUSED SPUR		TELEVISION OR SATELLITE POINT		IP RATED LIGHT FITTING
	COOKER SWITCH		CARBON MONOXIDE DETECTOR		WASHING MACHINE PLUMBING
	DOWNLIGHT		HEATING THERMOSTAT		RADIATOR
	WALL LIGHT		EXTRACTOR FAN		EXTERNAL TAP

RADIATOR SCHEDULE	

DATE DRAWN	29.03.16	CE
1	29.03.16 CE	Alterations To Bedroom 2
2		
3		
4		
5		
6		

**Tingdene Homes Limited.**  
 Bradfield Road, Finedon Road Ind. Est., Wellingborough,  
 Northants, NN8 4HB  
 Tel: +44(0)1933 230100 Fax: +44(0)1933 272216  
[www.tingdene.co.uk](http://www.tingdene.co.uk)

Scale:	Sales No:	S.O. No:
1:50	Q16000118	